



Schnitt B-B, M 1:200



Ansicht Süd-Ost, M 1:200

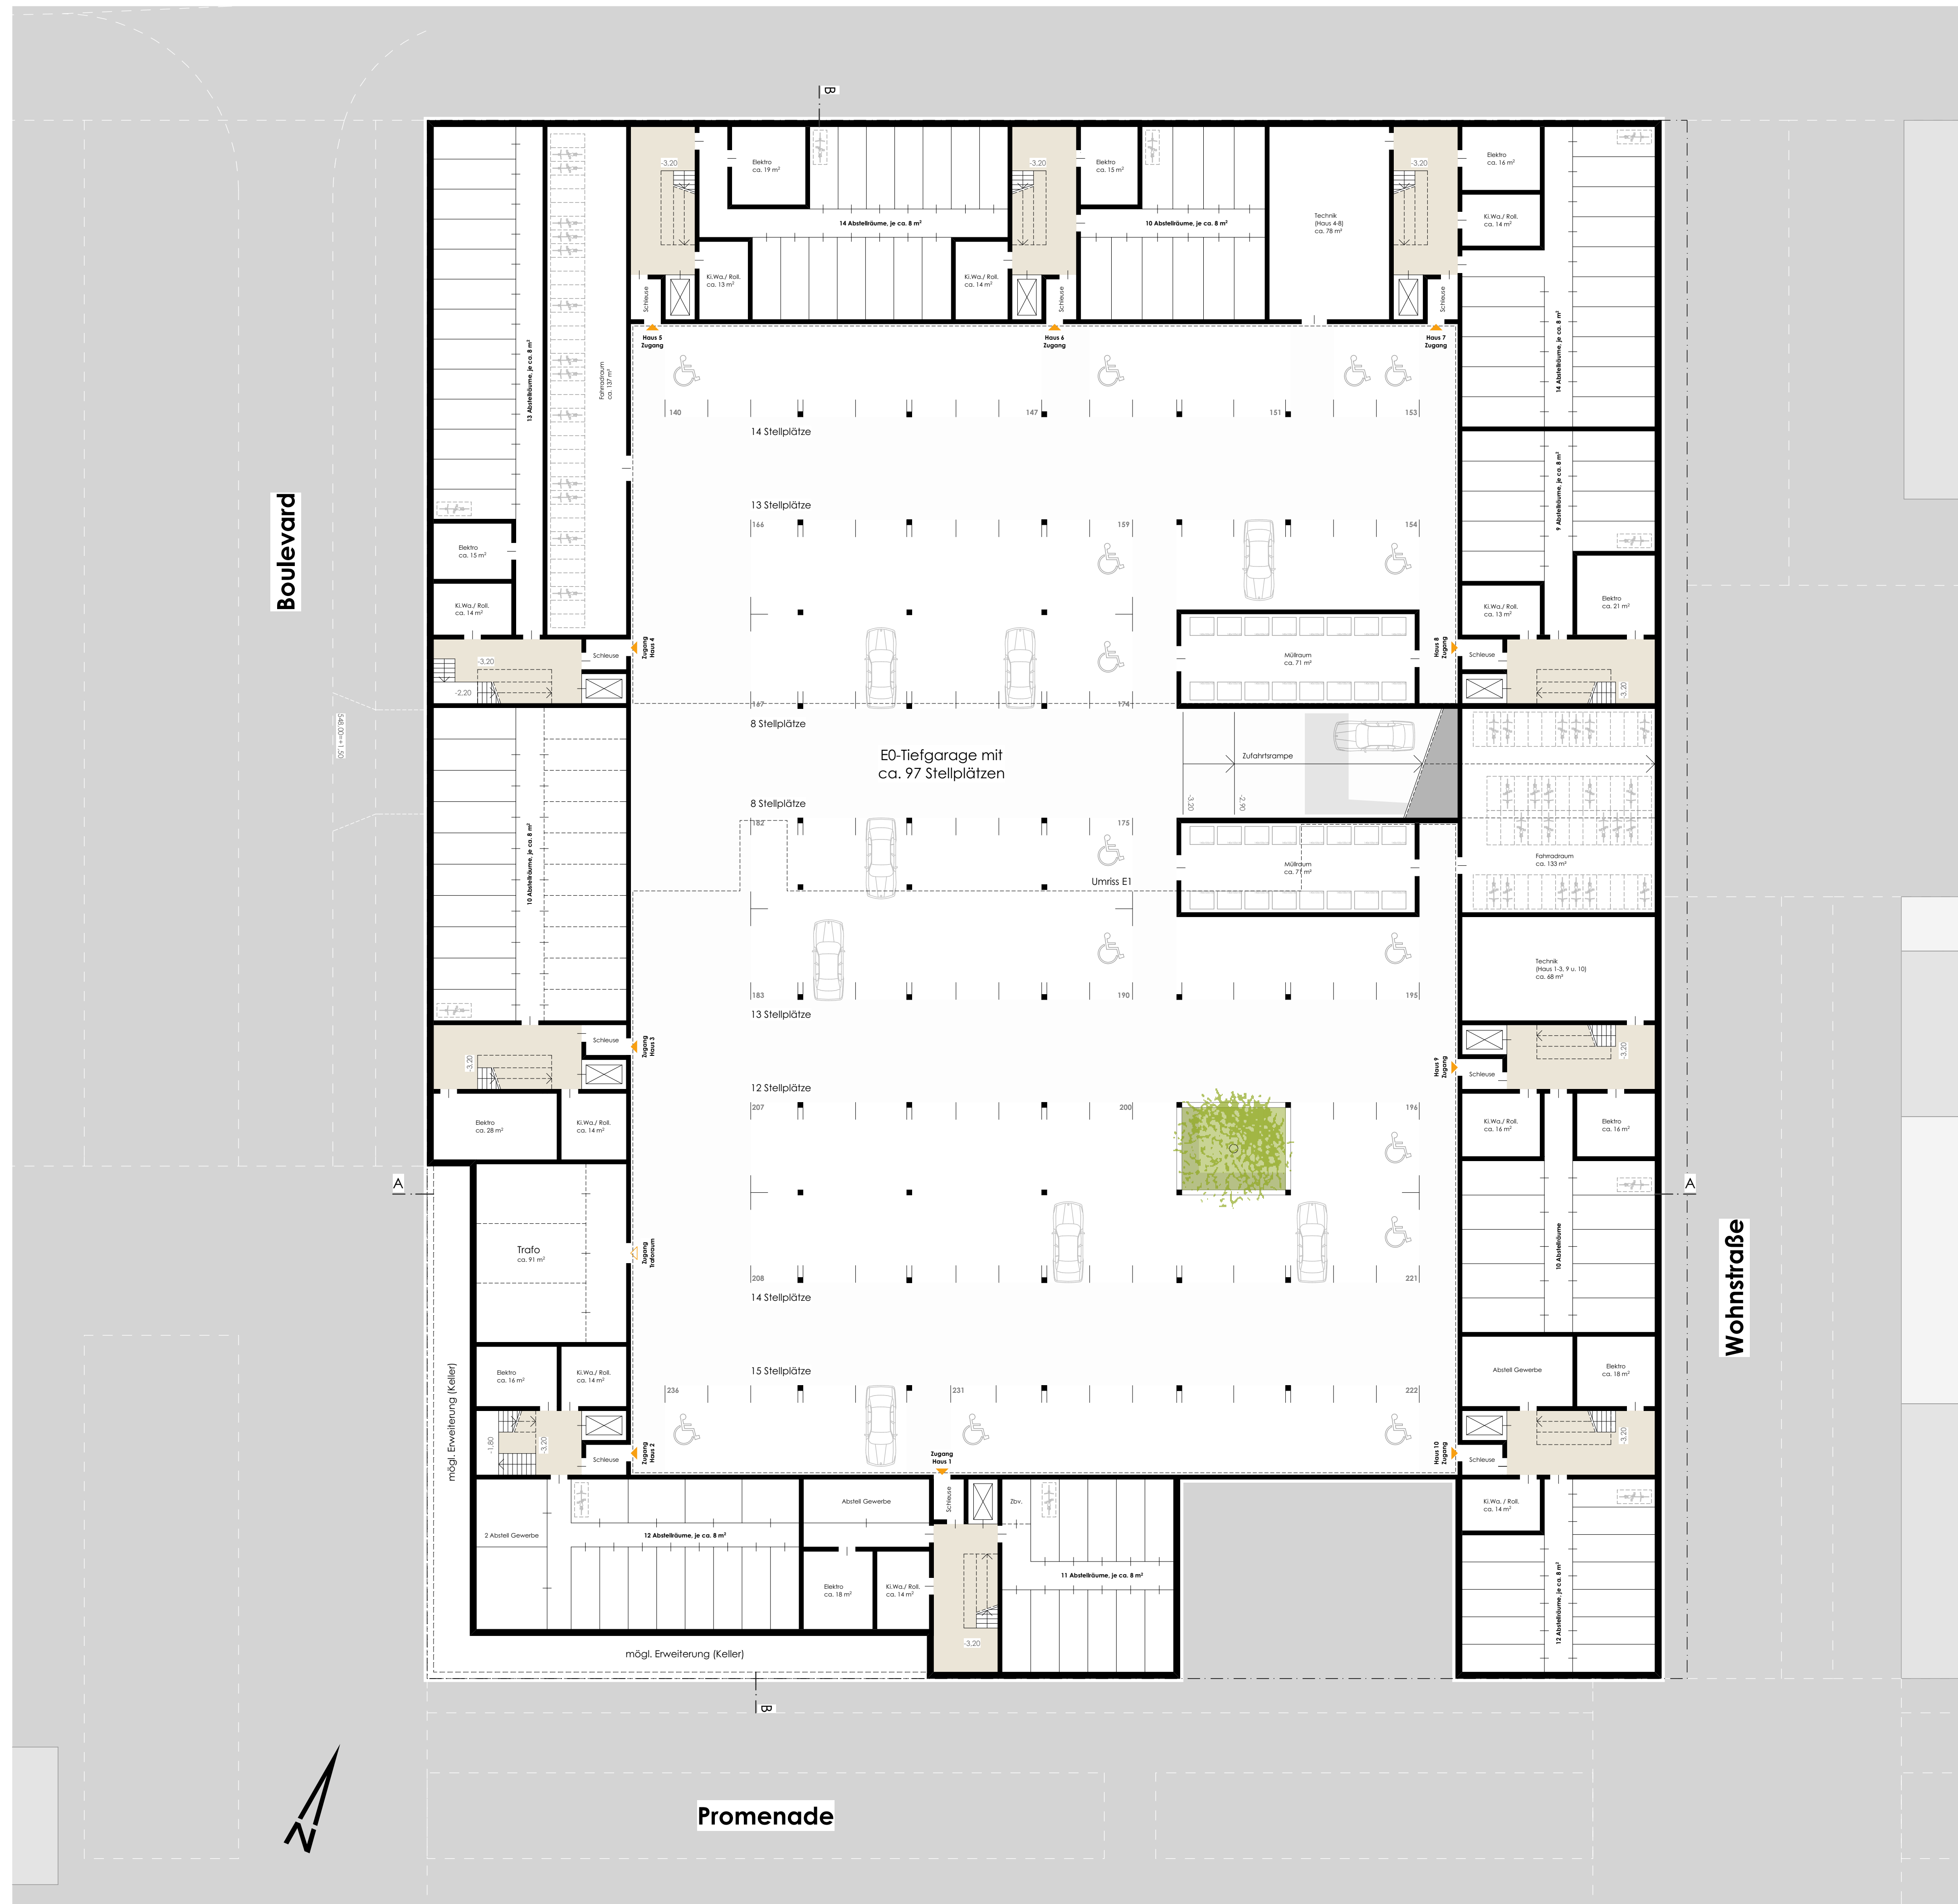

Ebene 0 (-3,20), M 1:200

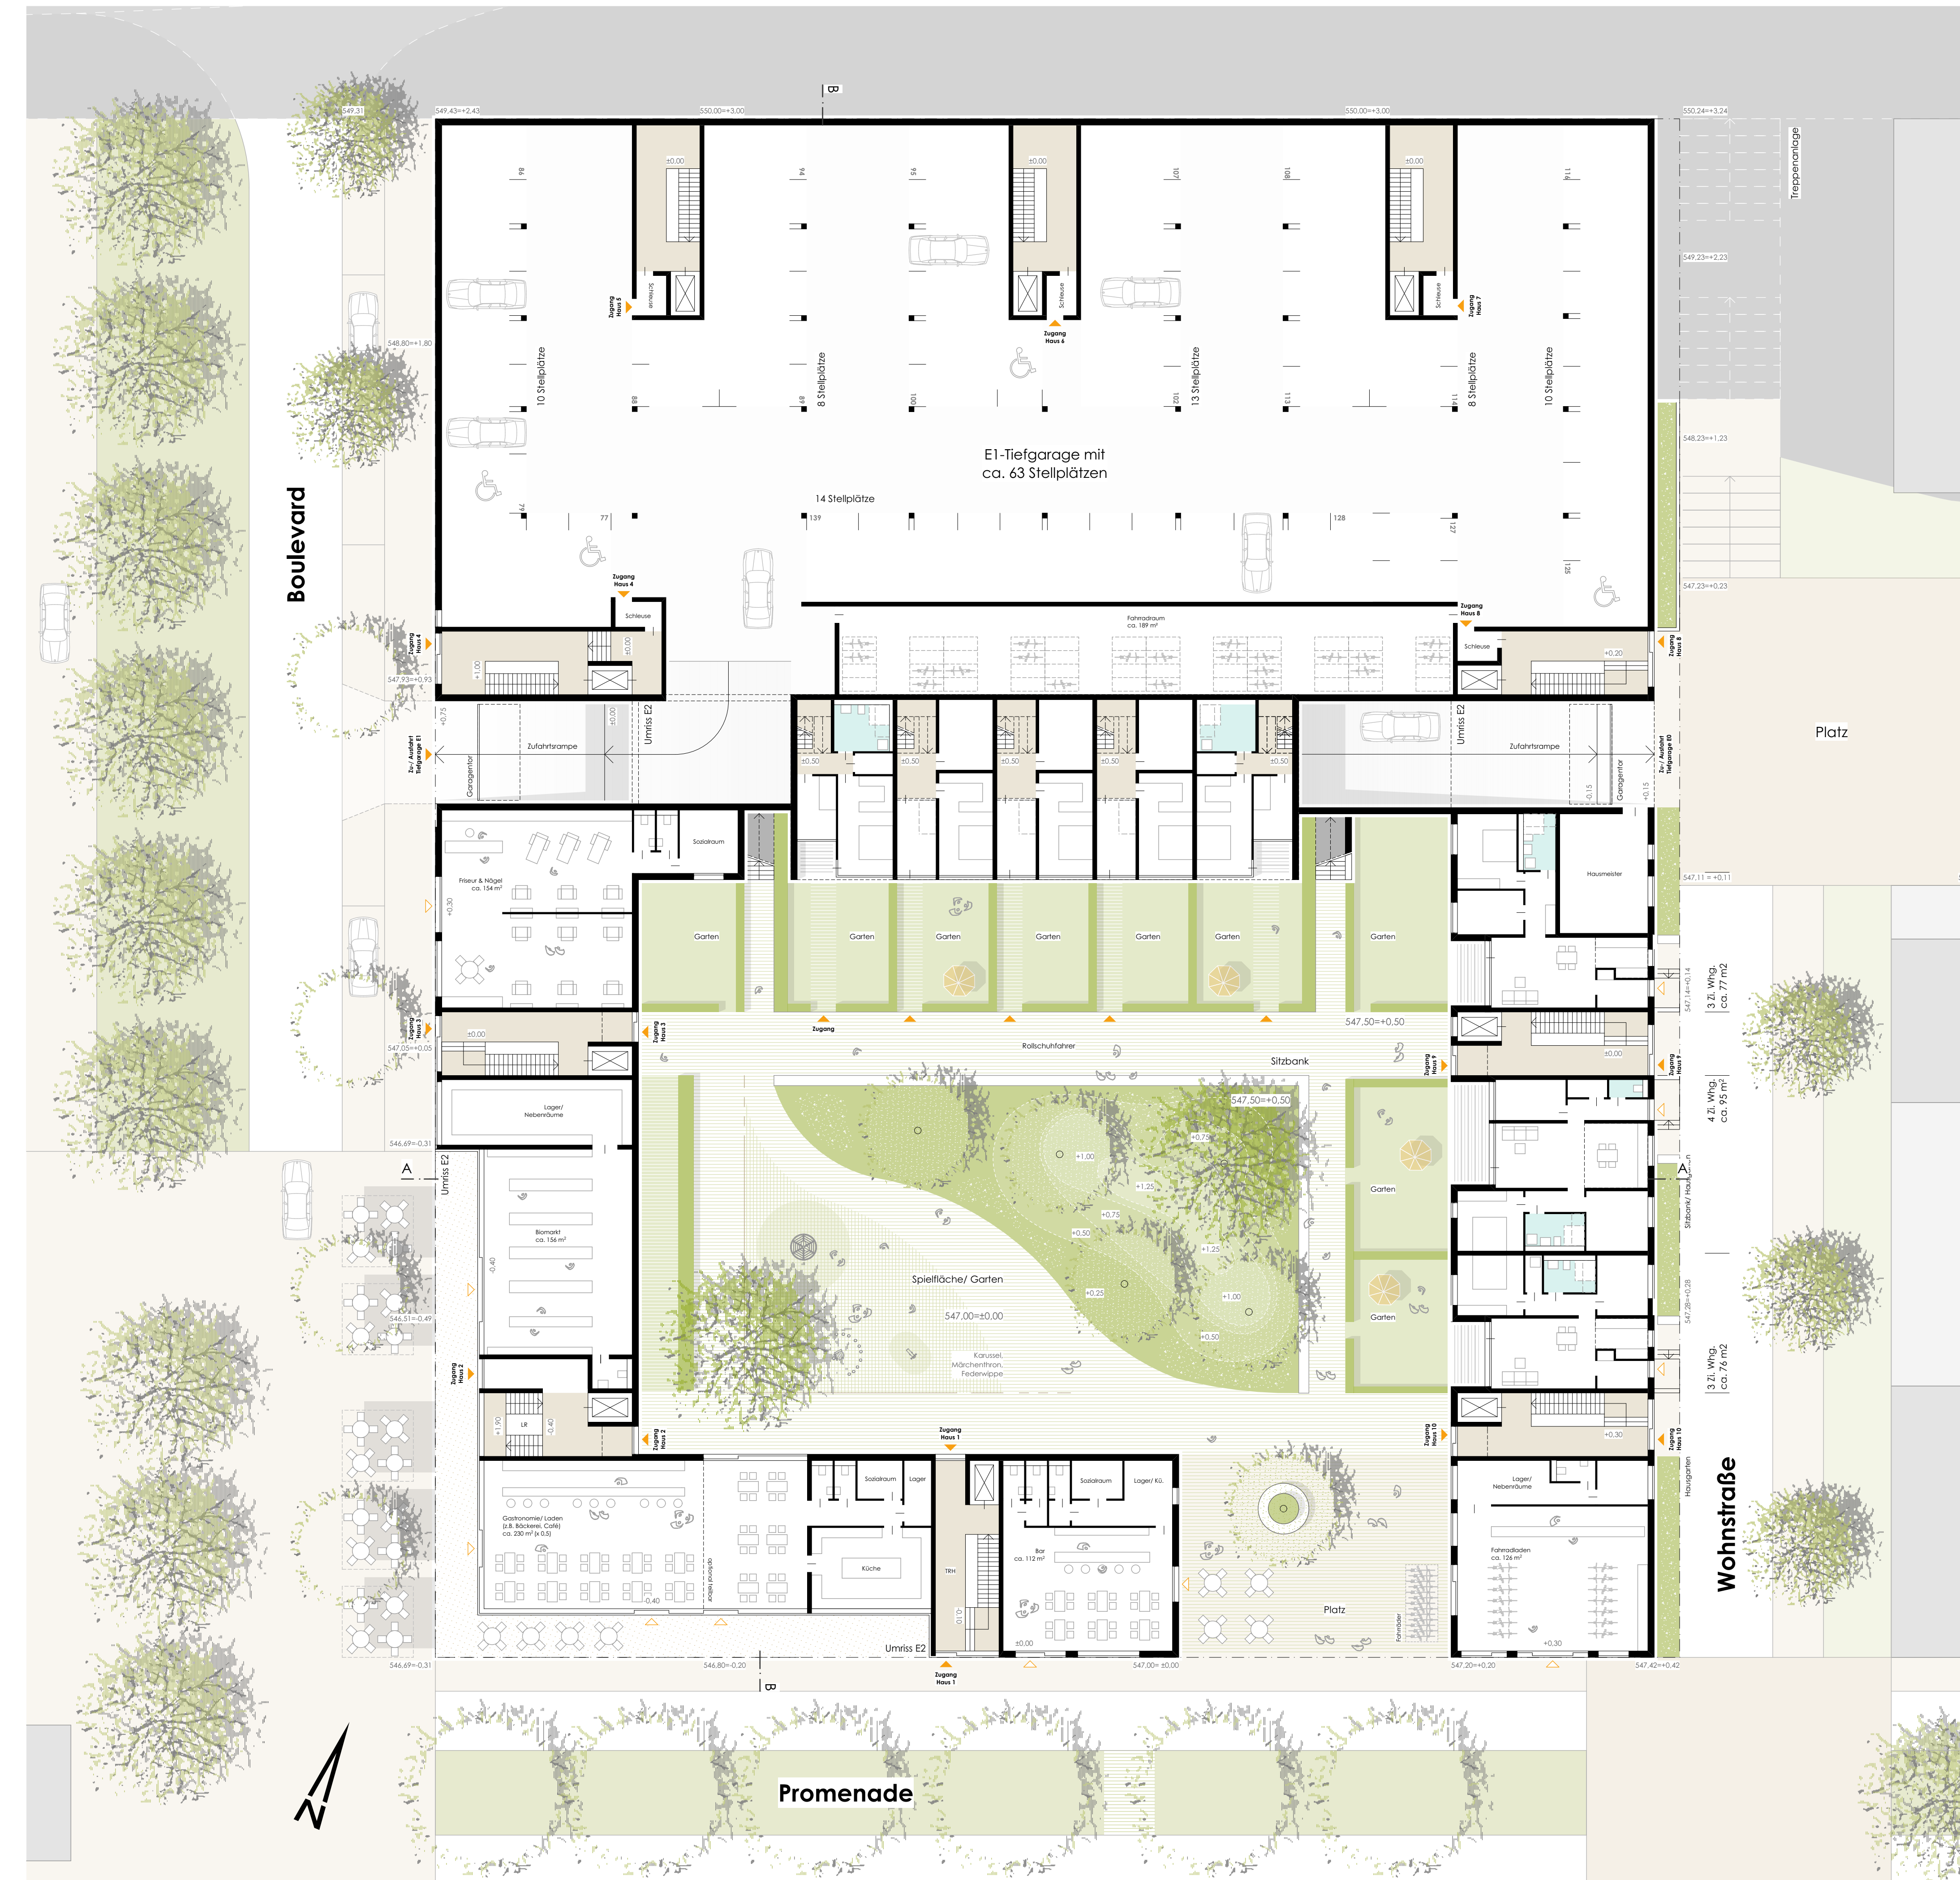

Ebene 1 (±0,00), M 1:200